




ELEVATION A
SCALE 1:50

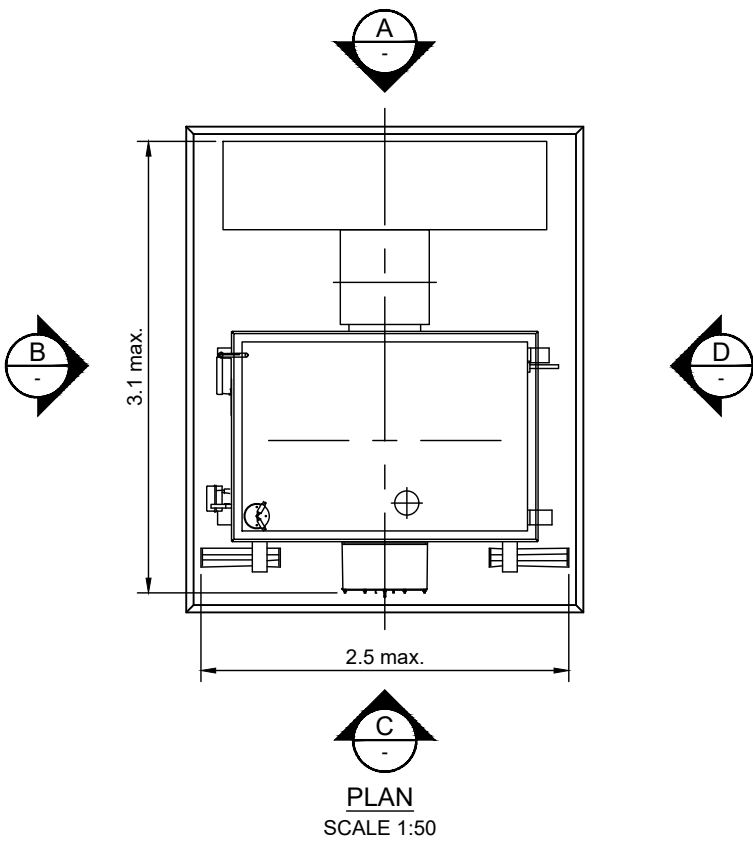


PLAN
SCALE 1:50

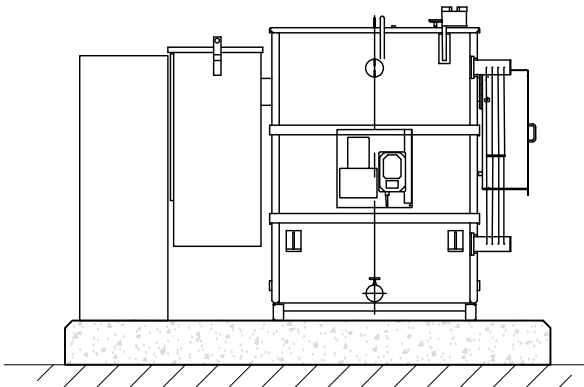

ELEVATION D
SCALE 1:50

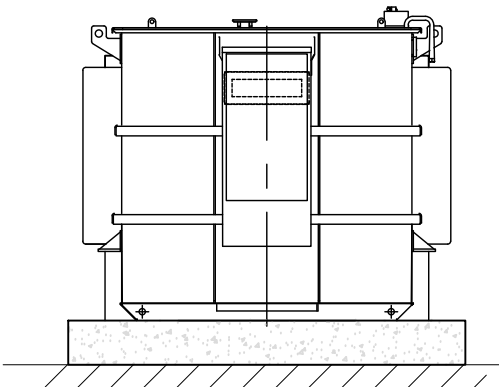


ELEVATION C
SCALE 1:50

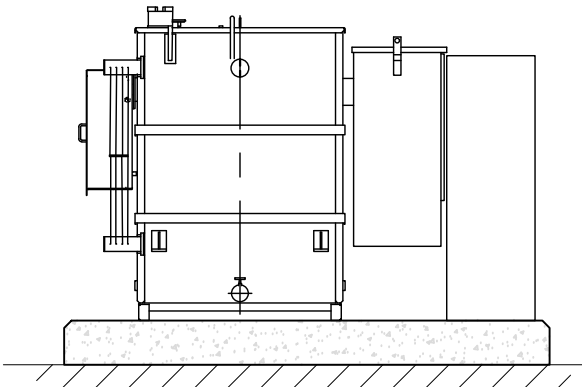

ELEVATION B
SCALE 1:50

- NOTES:
1. ALL DIMENSIONS ARE IN METRES UNLESS OTHERWISE STATED.
 2. DETAILS SHOWN ARE TYPICAL AND ARE SUBJECT TO DETAILED DESIGN.
 3. ALL DIMENSIONS ARE APPROXIMATE AND SUBJECT TO DETAILED DESIGN.

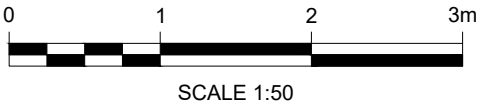

2	BM	AP	JH	2024-12-10	UPDATED AUXILIARY TRANSFORMER
1	BM	BY APPD	JH	2024-06-21	FIRST ISSUE
ISSUE	DRAWN	CHKD	APPD	DATE	REVISION NOTES
PURPOSE PLANNING					COORDINATES N/A
SCALE 1:50 @A3					DATUM N/A
LAYOUT DRAWING N/A					T-LAYOUT NO N/A

PROJECT TITLE
BISHOPS DAL STORAGE

DRAWING TITLE
AUXILIARY TRANSFORMER

RES DRAWING NUMBER 05389-RES-SUB-DR-PT-001	REV 2
---	----------

THIS DRAWING IS THE PROPERTY OF RENEWABLE ENERGY SYSTEMS LIMITED AND NO REPRODUCTION MAY BE MADE IN WHOLE OR IN PART WITHOUT PERMISSION